


* DON NOT SCALE

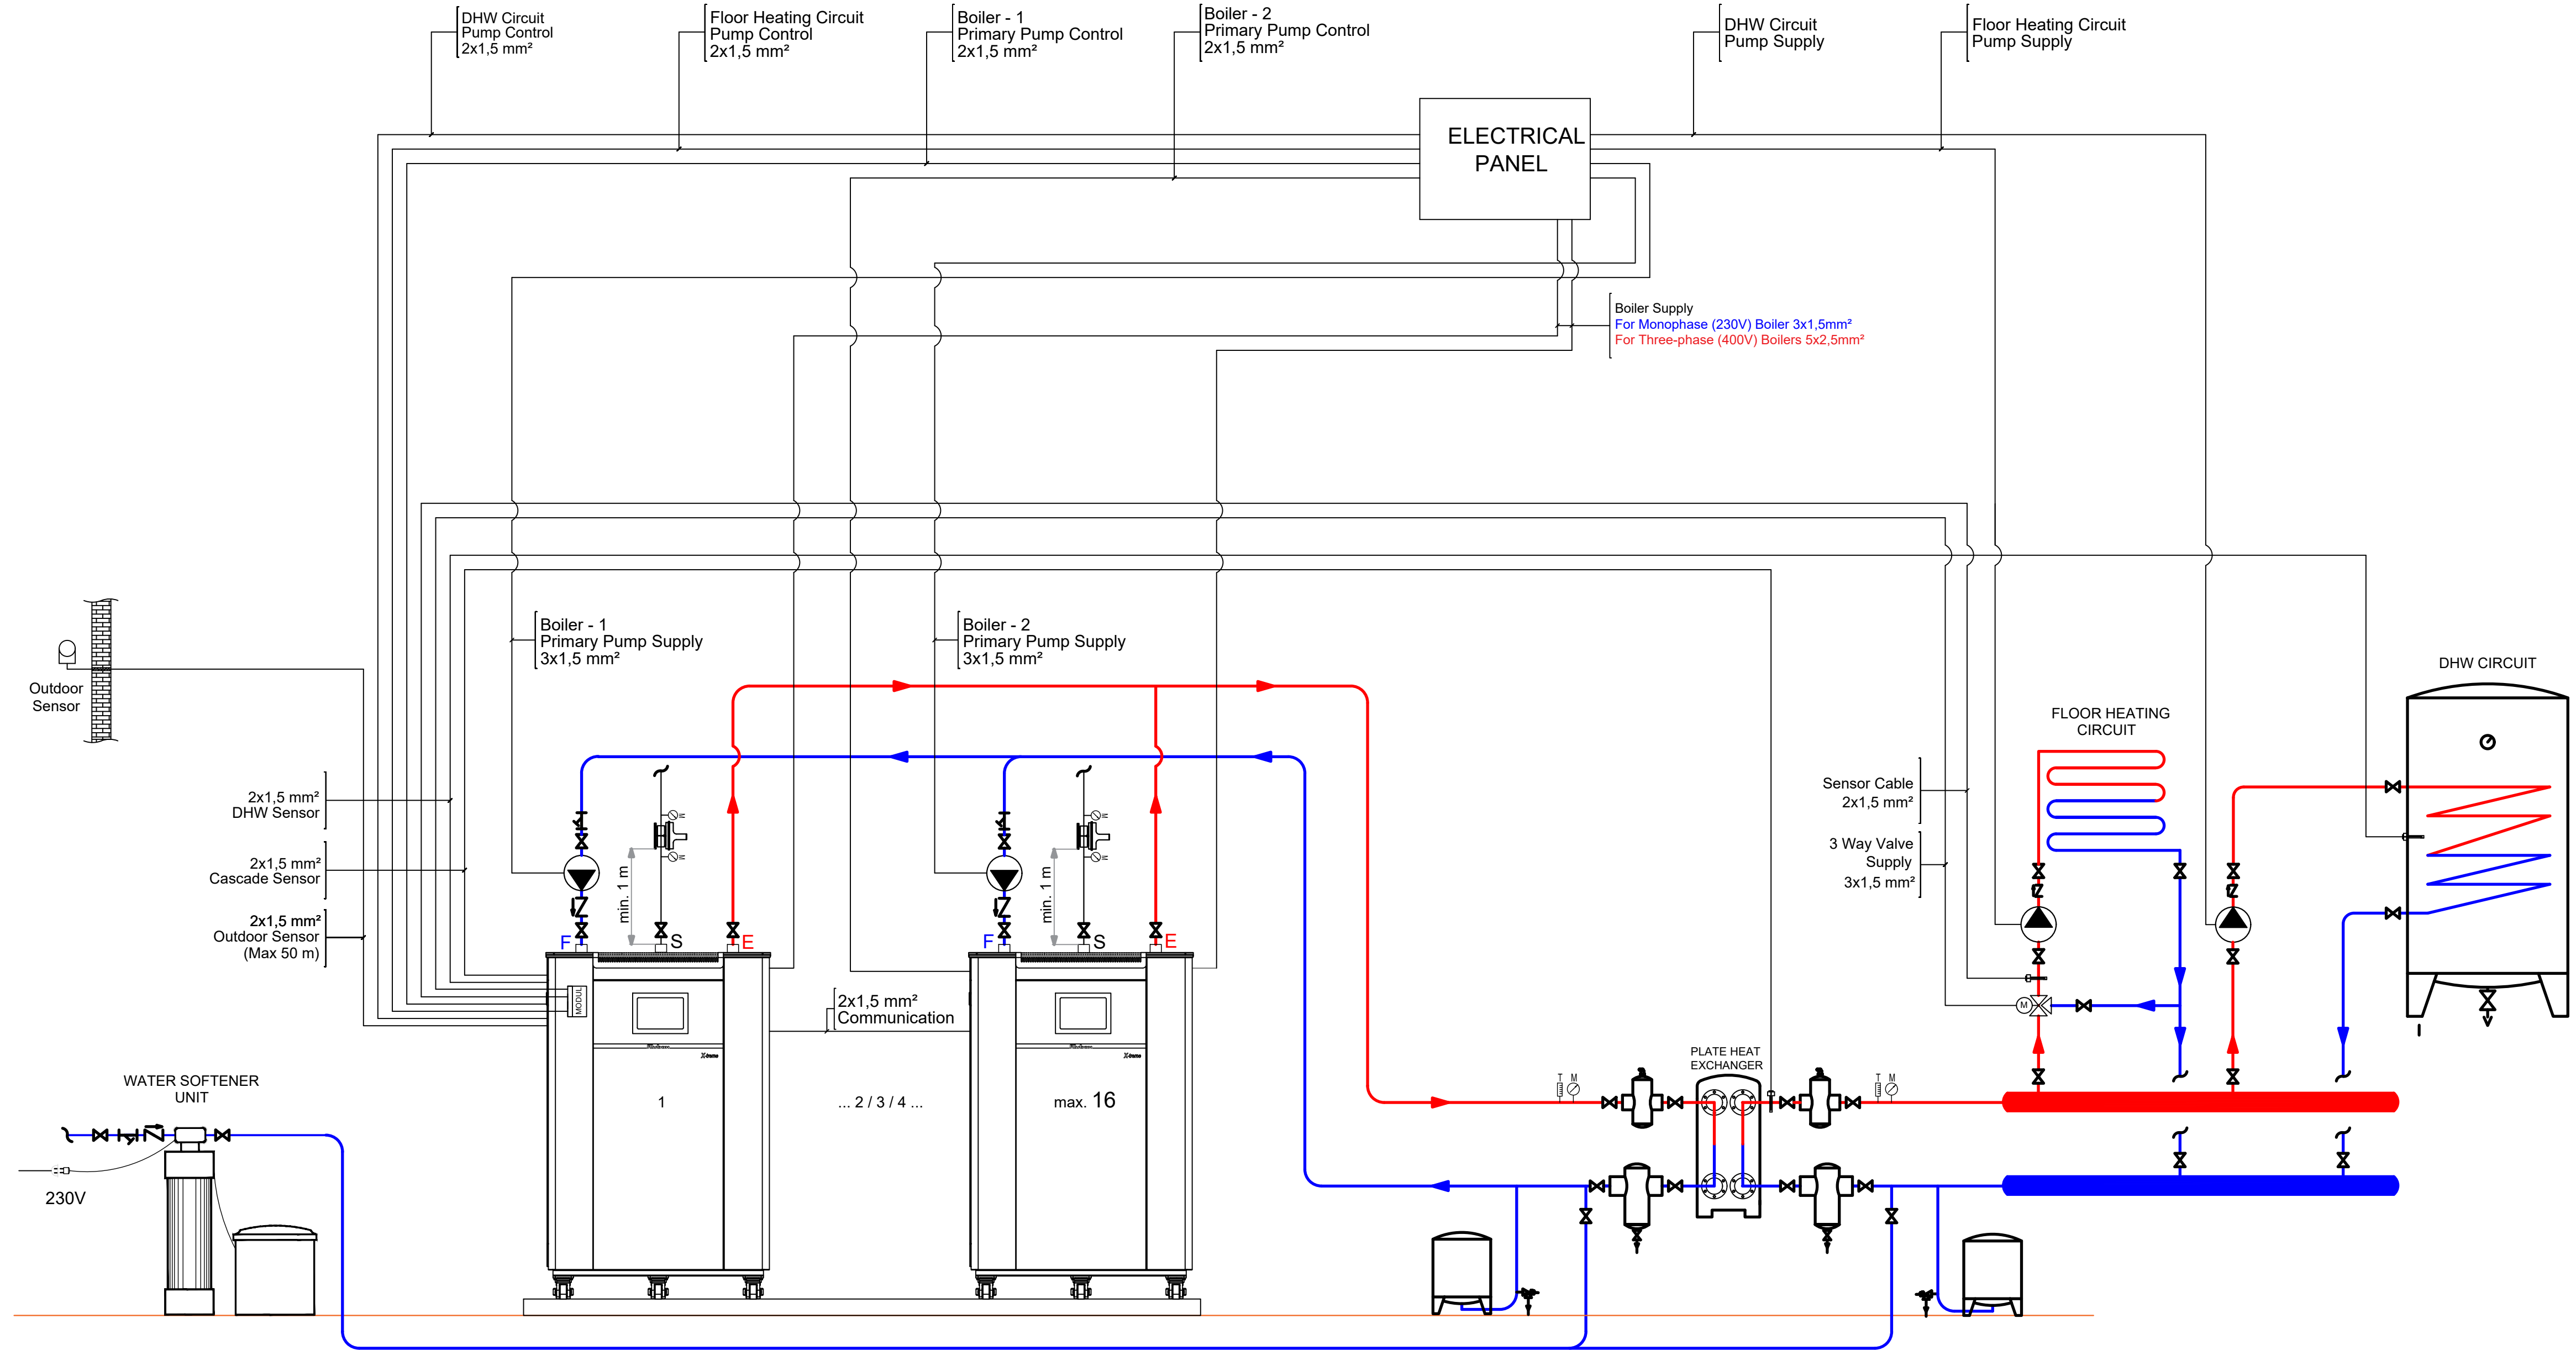

SENSOR & MODULE LIST

- | | |
|--|--------|
| 1. Outdoor Sensor (QAC34) | 1 Pcs. |
| 2. Immersion Type Temperature Sensor (QAZ36) | 3 Pcs. |
| 3. Extension Module (AVS75) | 1 Pcs. |

E = Water Inlet Connection
F = Water Outlet Connection
S = Gas Inlet

PUMP	VALVE	NON-RETURN VALVE	STRAINER	TEMPERATURE SENSOR	OUTDOOR SENSOR	AIR RELIEF VALVE	THERMOMETER	MANOMETER	SAFETY VALVE	DRAIN	AIR SEPARATOR	DIRT SEPARATOR	EXPANSION VESSEL	3-WAY VALVE	GAS REGULATOR

Gassero
technology for your comfort

GASSERO FLOOR TYPE CONDENSING BOILER PRINCIPLE DIAGRAM

Floor Type Cascade + Plate Heat Exchanger + Floor Heating Circuit (3-Way Valve) + DHW Circuit

	ADI-SOYADI NAME-SURNAME	TARİH DATE	İMZA SIGN	RESİM NO DRAWING NR	F-T-3
ÇİZEN DRAWN BY	İ.SÜSLÜ	25.02.2021			
KONTROL CONTROL	E.UZA	25.02.2021			
ONAY APPROVAL	E.UZA	25.02.2021			
				TELİF HAKKI SAKLIDIR CONFIDENTIAL COPYRIGHT	A3