


* DON NOT SCALE

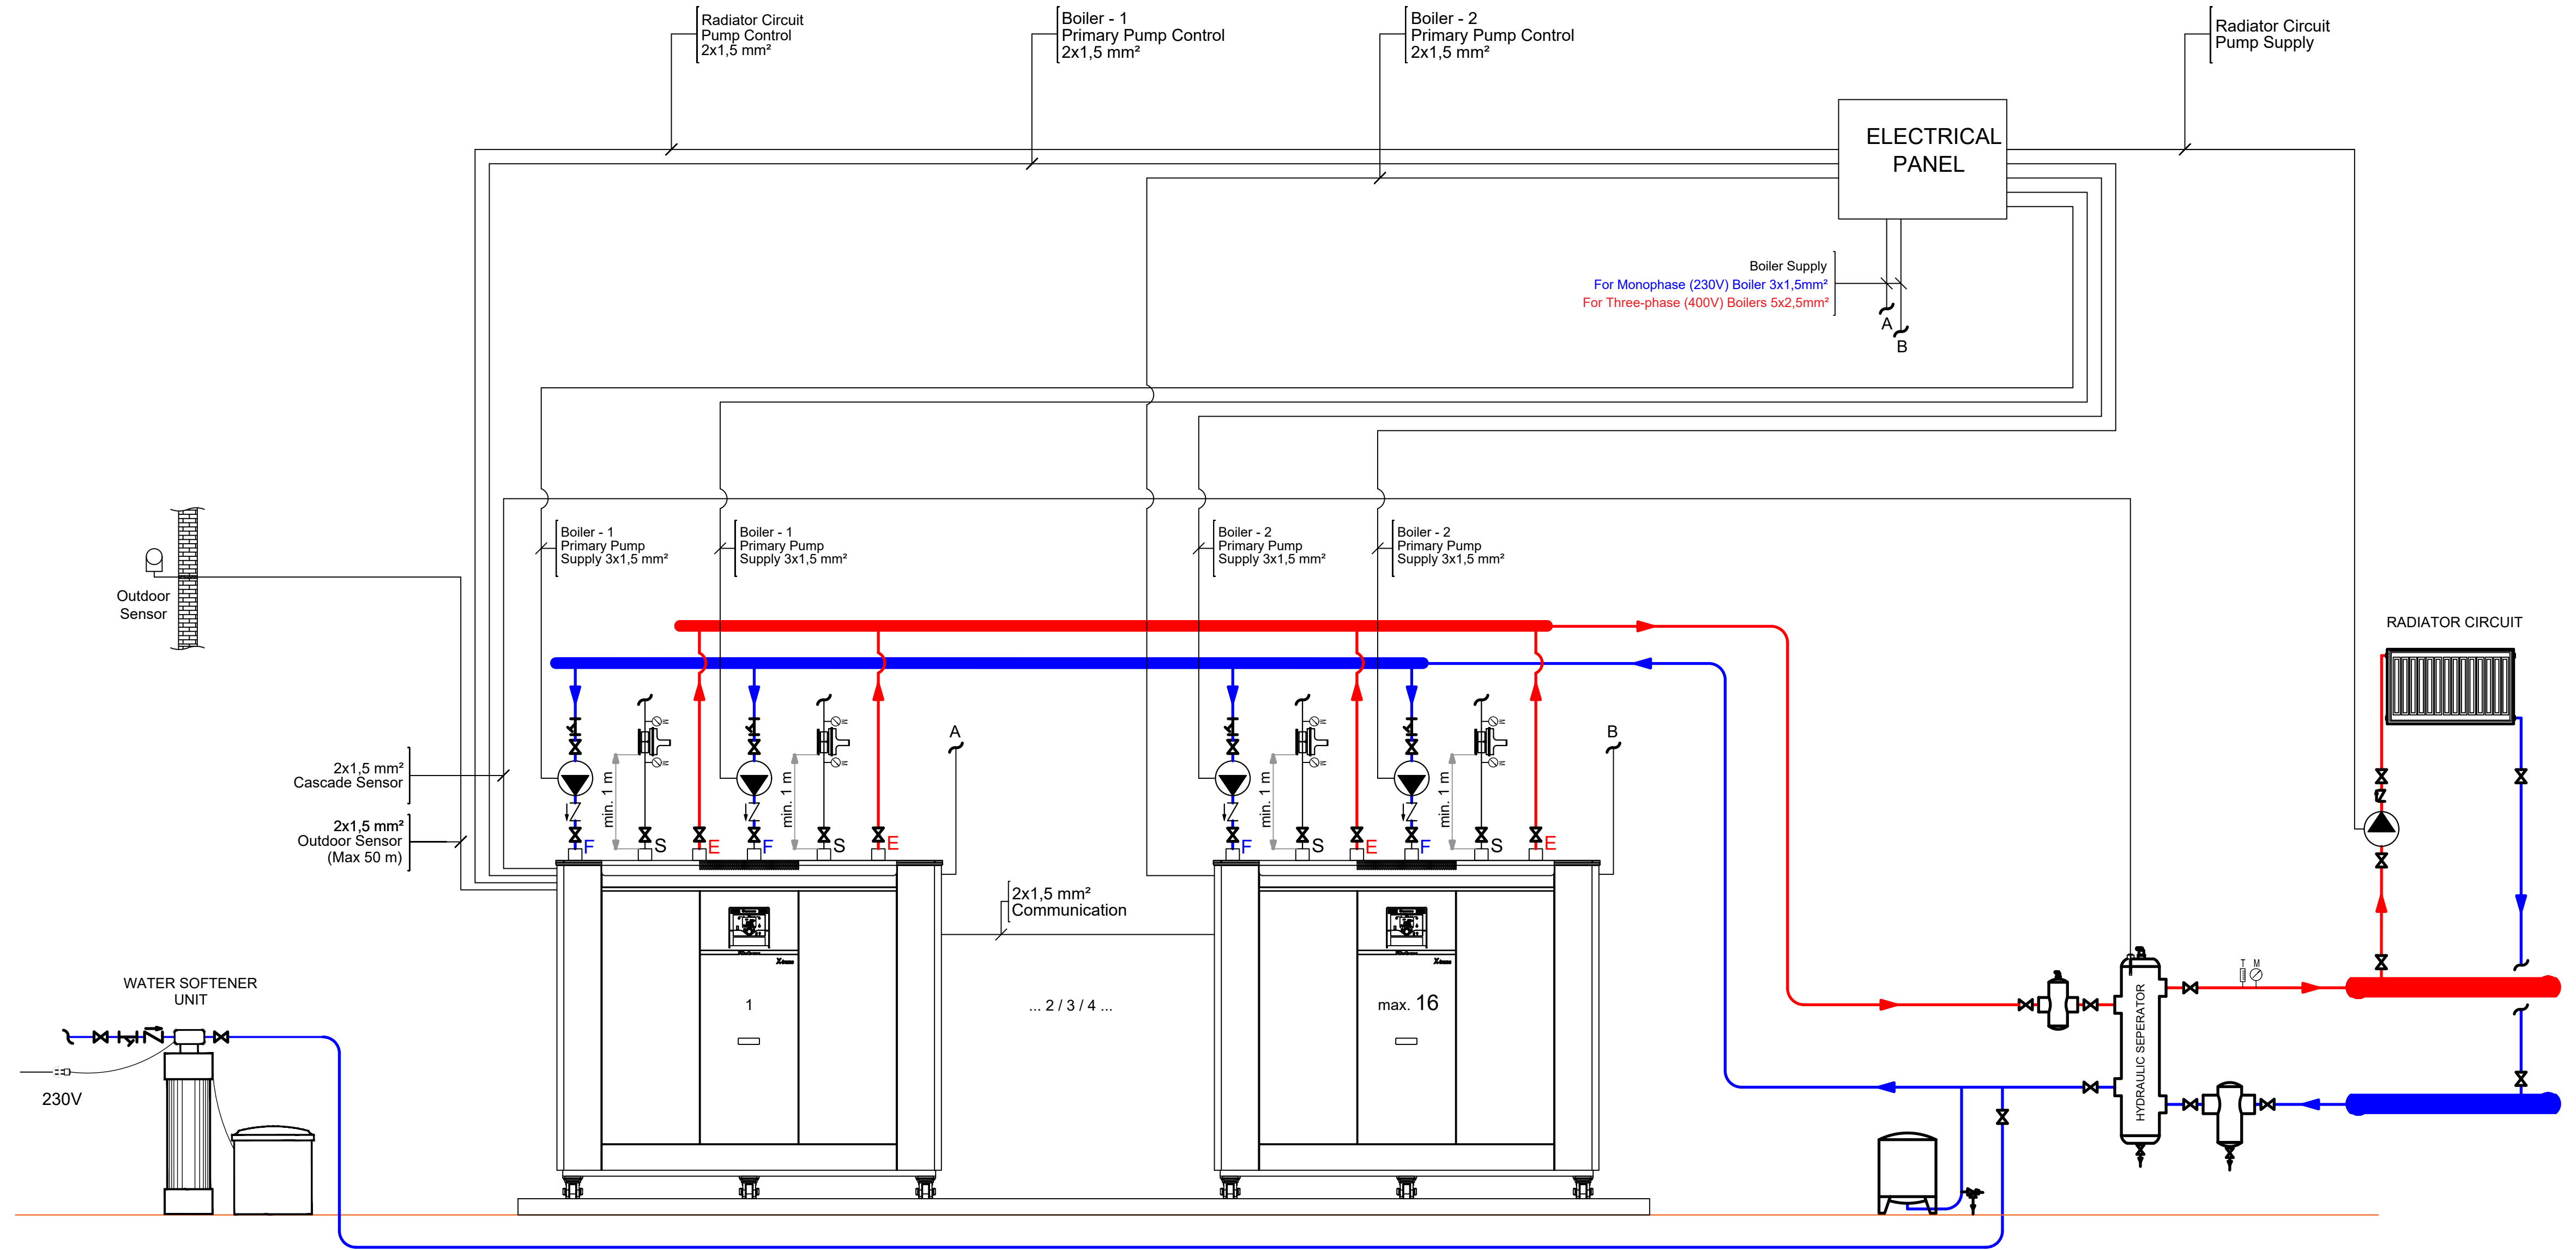

SENSOR & MODULE LIST

- Outdoor Sensor (QAC34) 1 Pcs.
- Immersion Type Temperature Sensor (QAZ36) 1 Pcs.

E = Water Inlet Connection
F = Water Outlet Connection
S = Gas Inlet

PUMP	VALVE	NON-RETURN VALVE	STRAINER	TEMPERATURE SENSOR	OUTDOOR SENSOR	AIR RELIEF VALVE	THERMOMETER	MANOMETER	SAFETY VALVE	DRAIN	AIR SEPARATOR	DIRT SEPARATOR	EXPANSION VESSEL	3-WAY VALVE	GAS REGULATOR

Gassero
technology for your comfort

GASSERO FLOOR TYPE CONDENSING BOILER PRINCIPLE DIAGRAM Floor Type Cascade (TWIN) + Hydraulic Separator + Radiator Circuit

ÇİZEN DRAWN BY	ADI-SOYADI NAME-SURNAME	TARİH DATE	İMZA SIGN	RESİM NO DRAWING NR	F-T-5
KONTROL CONTROL	E.UZA	25.02.2021			TELİF HAKKI SAKLIDIR CONFIDENTIAL COPYRIGHT
ONAY APPROVAL	E.UZA	25.02.2021			